



**C**  
EAST ELEVATION  
SCALE: 1/4" = 1'-0"

**D**  
SOUTH ELEVATION  
SCALE: 1/4" = 1'-0"

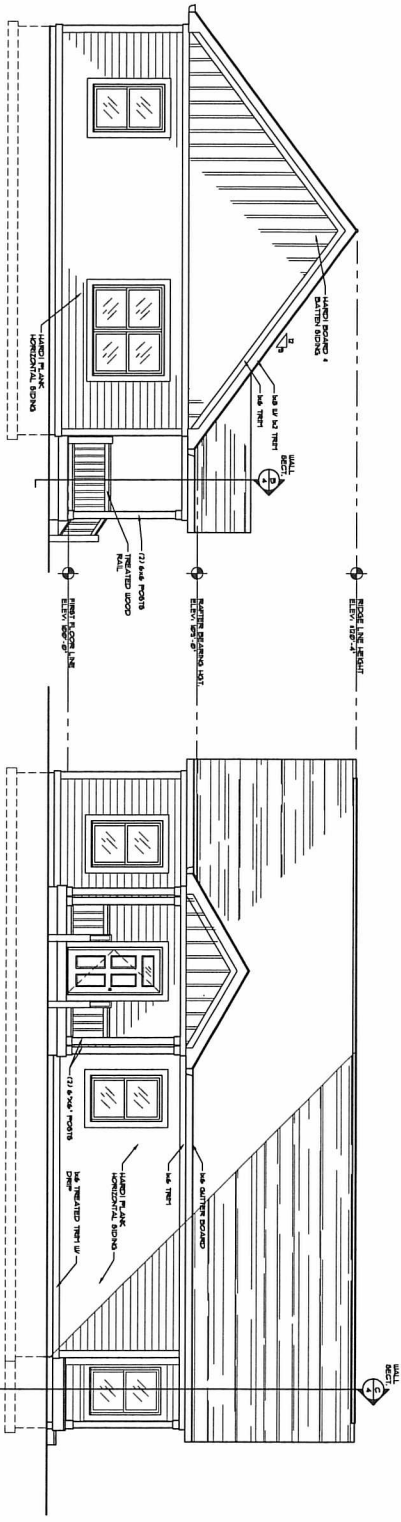


**B**  
NORTH ELEVATION  
SCALE: 1/4" = 1'-0"

**A**  
WEST ELEVATION  
SCALE: 1/4" = 1'-0"

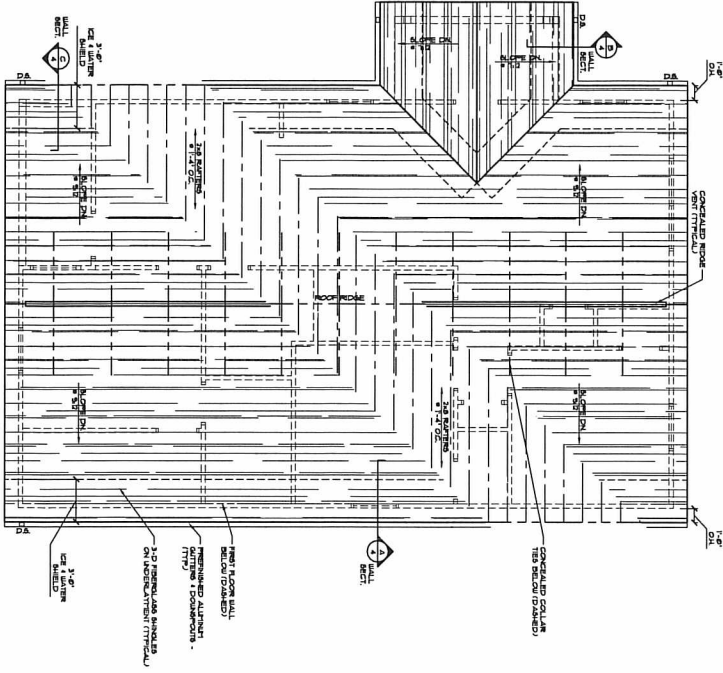

**3 ROOF PLAN**  
SCALE: 1/4" = 1'-0"

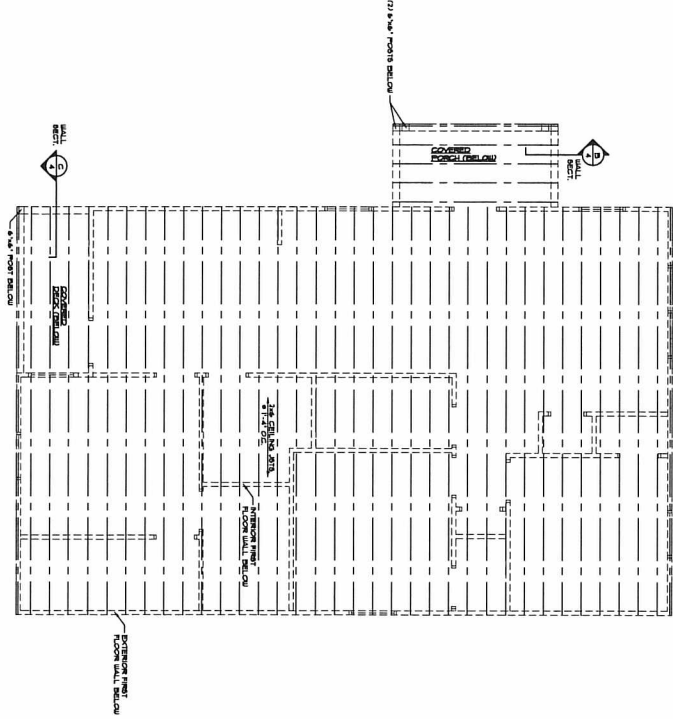

**4 CEILING FRAMING PLAN**  
SCALE: 1/4" = 1'-0"




3  
SHEET NO.


DATE
MARCH 9, 2024

**10 CHURCH STREET**  
SOUTHPORT, INDIANA 46227


PROJECT NO.
2

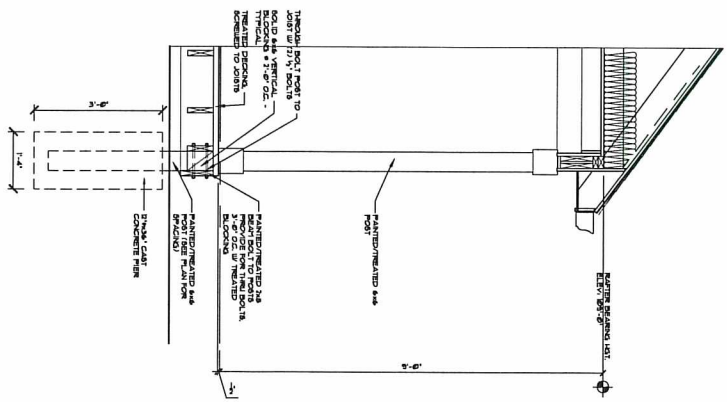

4 WALL SECTION • REAR PORCH  
SCALE: 3/4" = 1'-0"

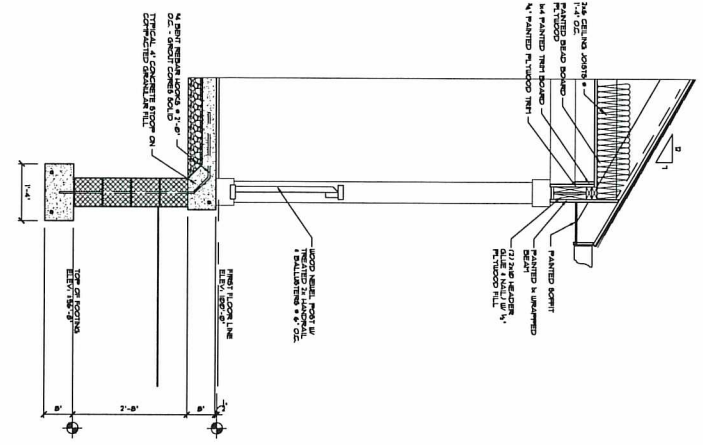

4 WALL SECTION • FRONT PORCH  
SCALE: 3/4" = 1'-0"

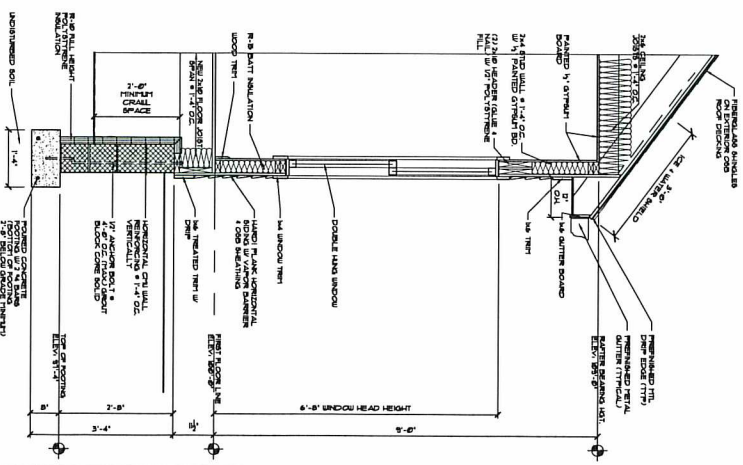

4 WALL SECTION • EXTERIOR WALL  
SCALE: 3/4" = 1'-0"

<p>4 SHEET NO.</p>	<p>DATE: MARCH 9, 2024</p>	<p><b>10 CHURCH STREET</b> SOUTHPORT, INDIANA 46227</p>	<p>PROJECT NO: 2</p>	
------------------------	--------------------------------	---	--------------------------	--